

Architects
LEVY

3000 West 10th
Austin, Texas 78704
(512) 344-9300


www.levyarchitects.com

PRELIMINARY


This document was issued on
10/10/10
for the 10/10/10
Project of 1000 West 10th
For the preliminary approval
of the City of Austin.

FIELD INSPECTION REPORT


Prior to performing any building
work, the architect shall inspect
the site, and report any
discrepancies to the architect.

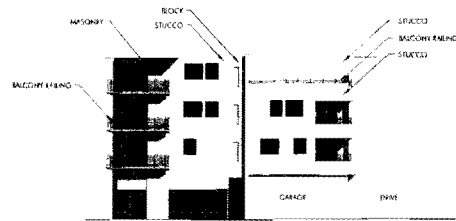


6 WEST ELEVATION - BUILDING 2
SCALE: 1/16" = 1'-0"

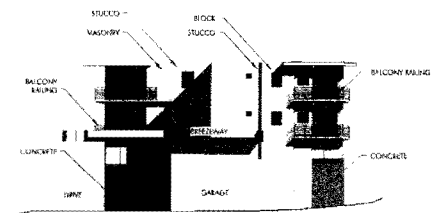


5 EAST ELEVATION - BUILDING 2
SCALE: 1/16" = 1'-0"

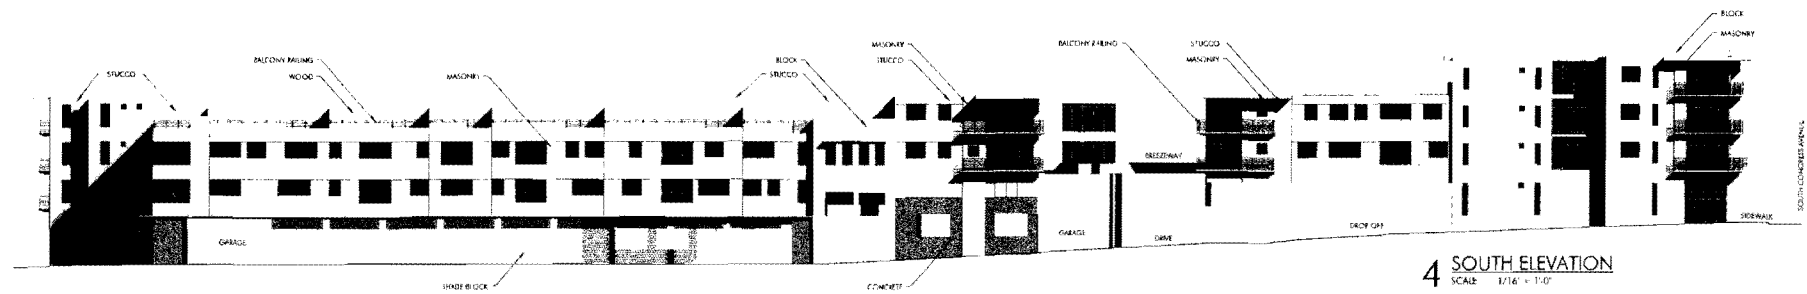


4 SOUTH ELEVATION
SCALE: 1/16" = 1'-0"

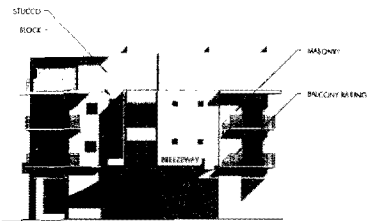

3 WEST ELEVATION - BUILDING 1
SCALE: 1/16" = 1'-0"

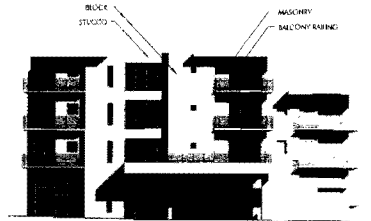

2 EAST ELEVATION - BUILDING 1
SCALE: 1/16" = 1'-0"

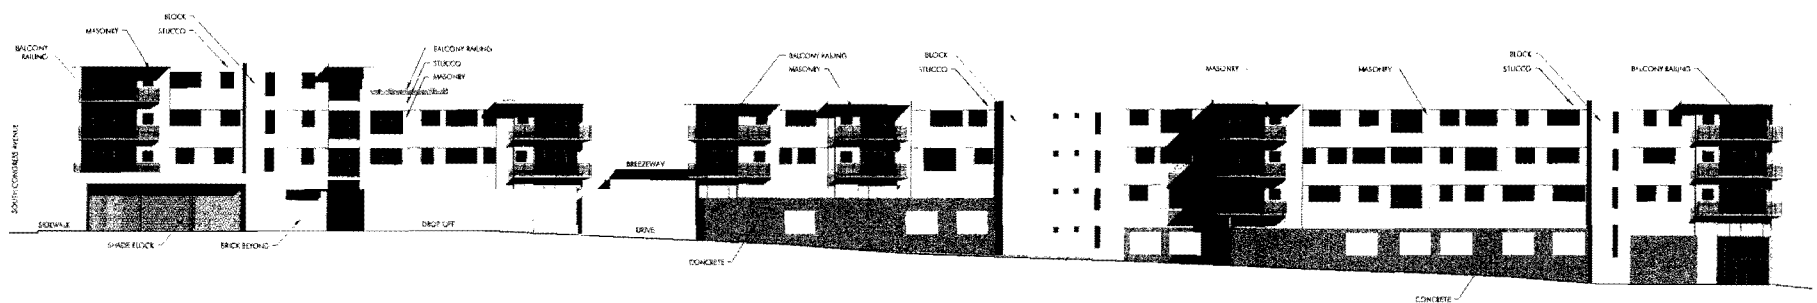

1 NORTH ELEVATION
SCALE: 1/16" = 1'-0"

The Guesthouse Hotel
2510 South Congress Avenue
Austin, Texas 78704

DATE: 10/10/10 FOR

PROJECT NUMBER: 1000

DATE: 10/10/10

12 EXTERIOR ELEVATIONS

SP0.1